



BKI		US 190 - S. MILITARY RD.	
		PROPOSED TYPICAL SECTIONS GAUSE-TURTLE CREEK	
NO.	DATE	REVISION OR CHANGE ORDER DESCRIPTION	
		BY	SERIES
			NUMBER
			1 OF 2
		STATE	PROJECT
		CONTROL	SECTION
		PARISH	ST. TAMMANY
		DESIGNED	
		CHECKED	
		DETAILED	
		CHECKED	
		DESIGNED	
SHEET NUMBER			

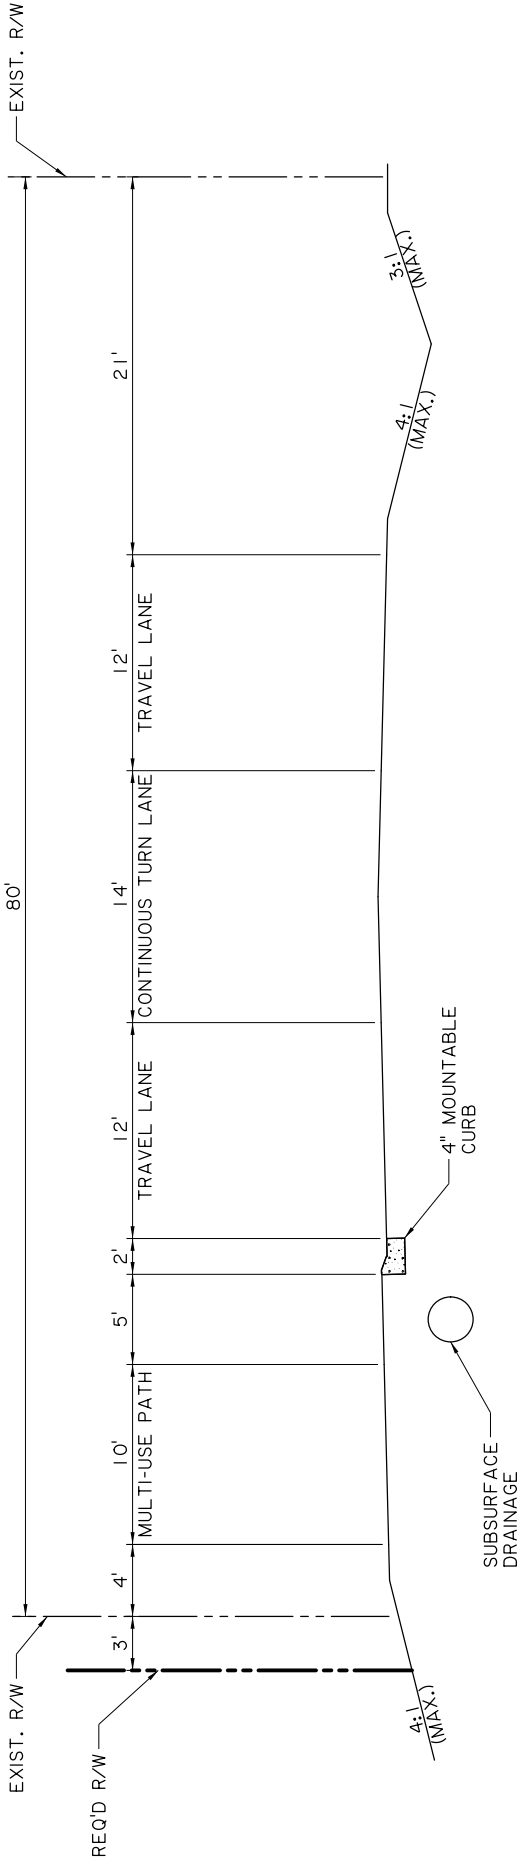




TYPICAL SECTION
(GAUSE BLVD. TO TURTLE CREEK BLVD.)

		PROPOSED TYPICAL SECTIONS TURTLE CREEK-CROSS CREEK		US 190 - S. MILITARY RD.	
NO.		DATE		REVISION OR CHANGE ORDER DESCRIPTION	
BY		SERIES		2 OF 2	
PROJECT		STATE		ST. TAMMANY	
CONTROL		SECTION		852-26	
DESIGNED		CHECKED		SHEET NUMBER	

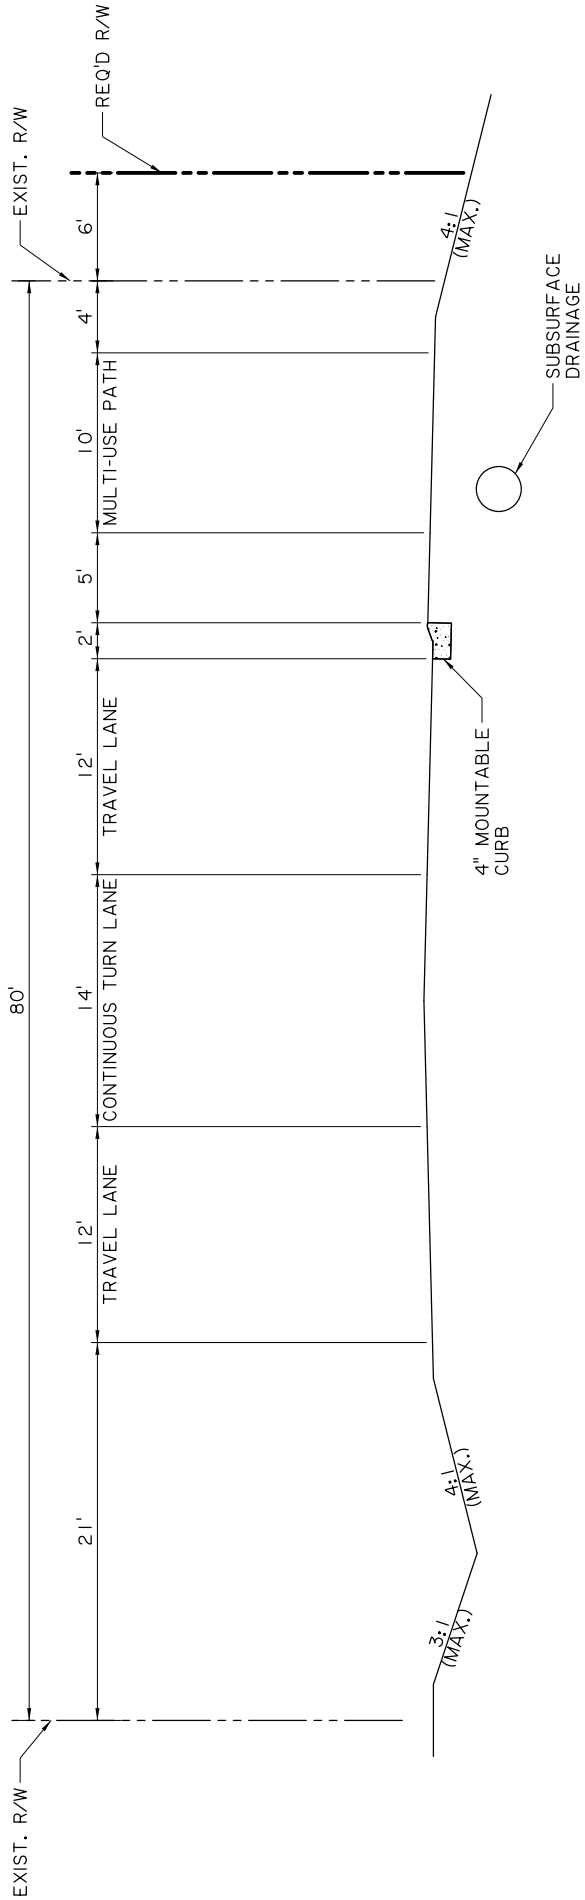

TYPICAL SECTION
(TURTLE CREEK BLVD. TO CROSS CREEK DR.)

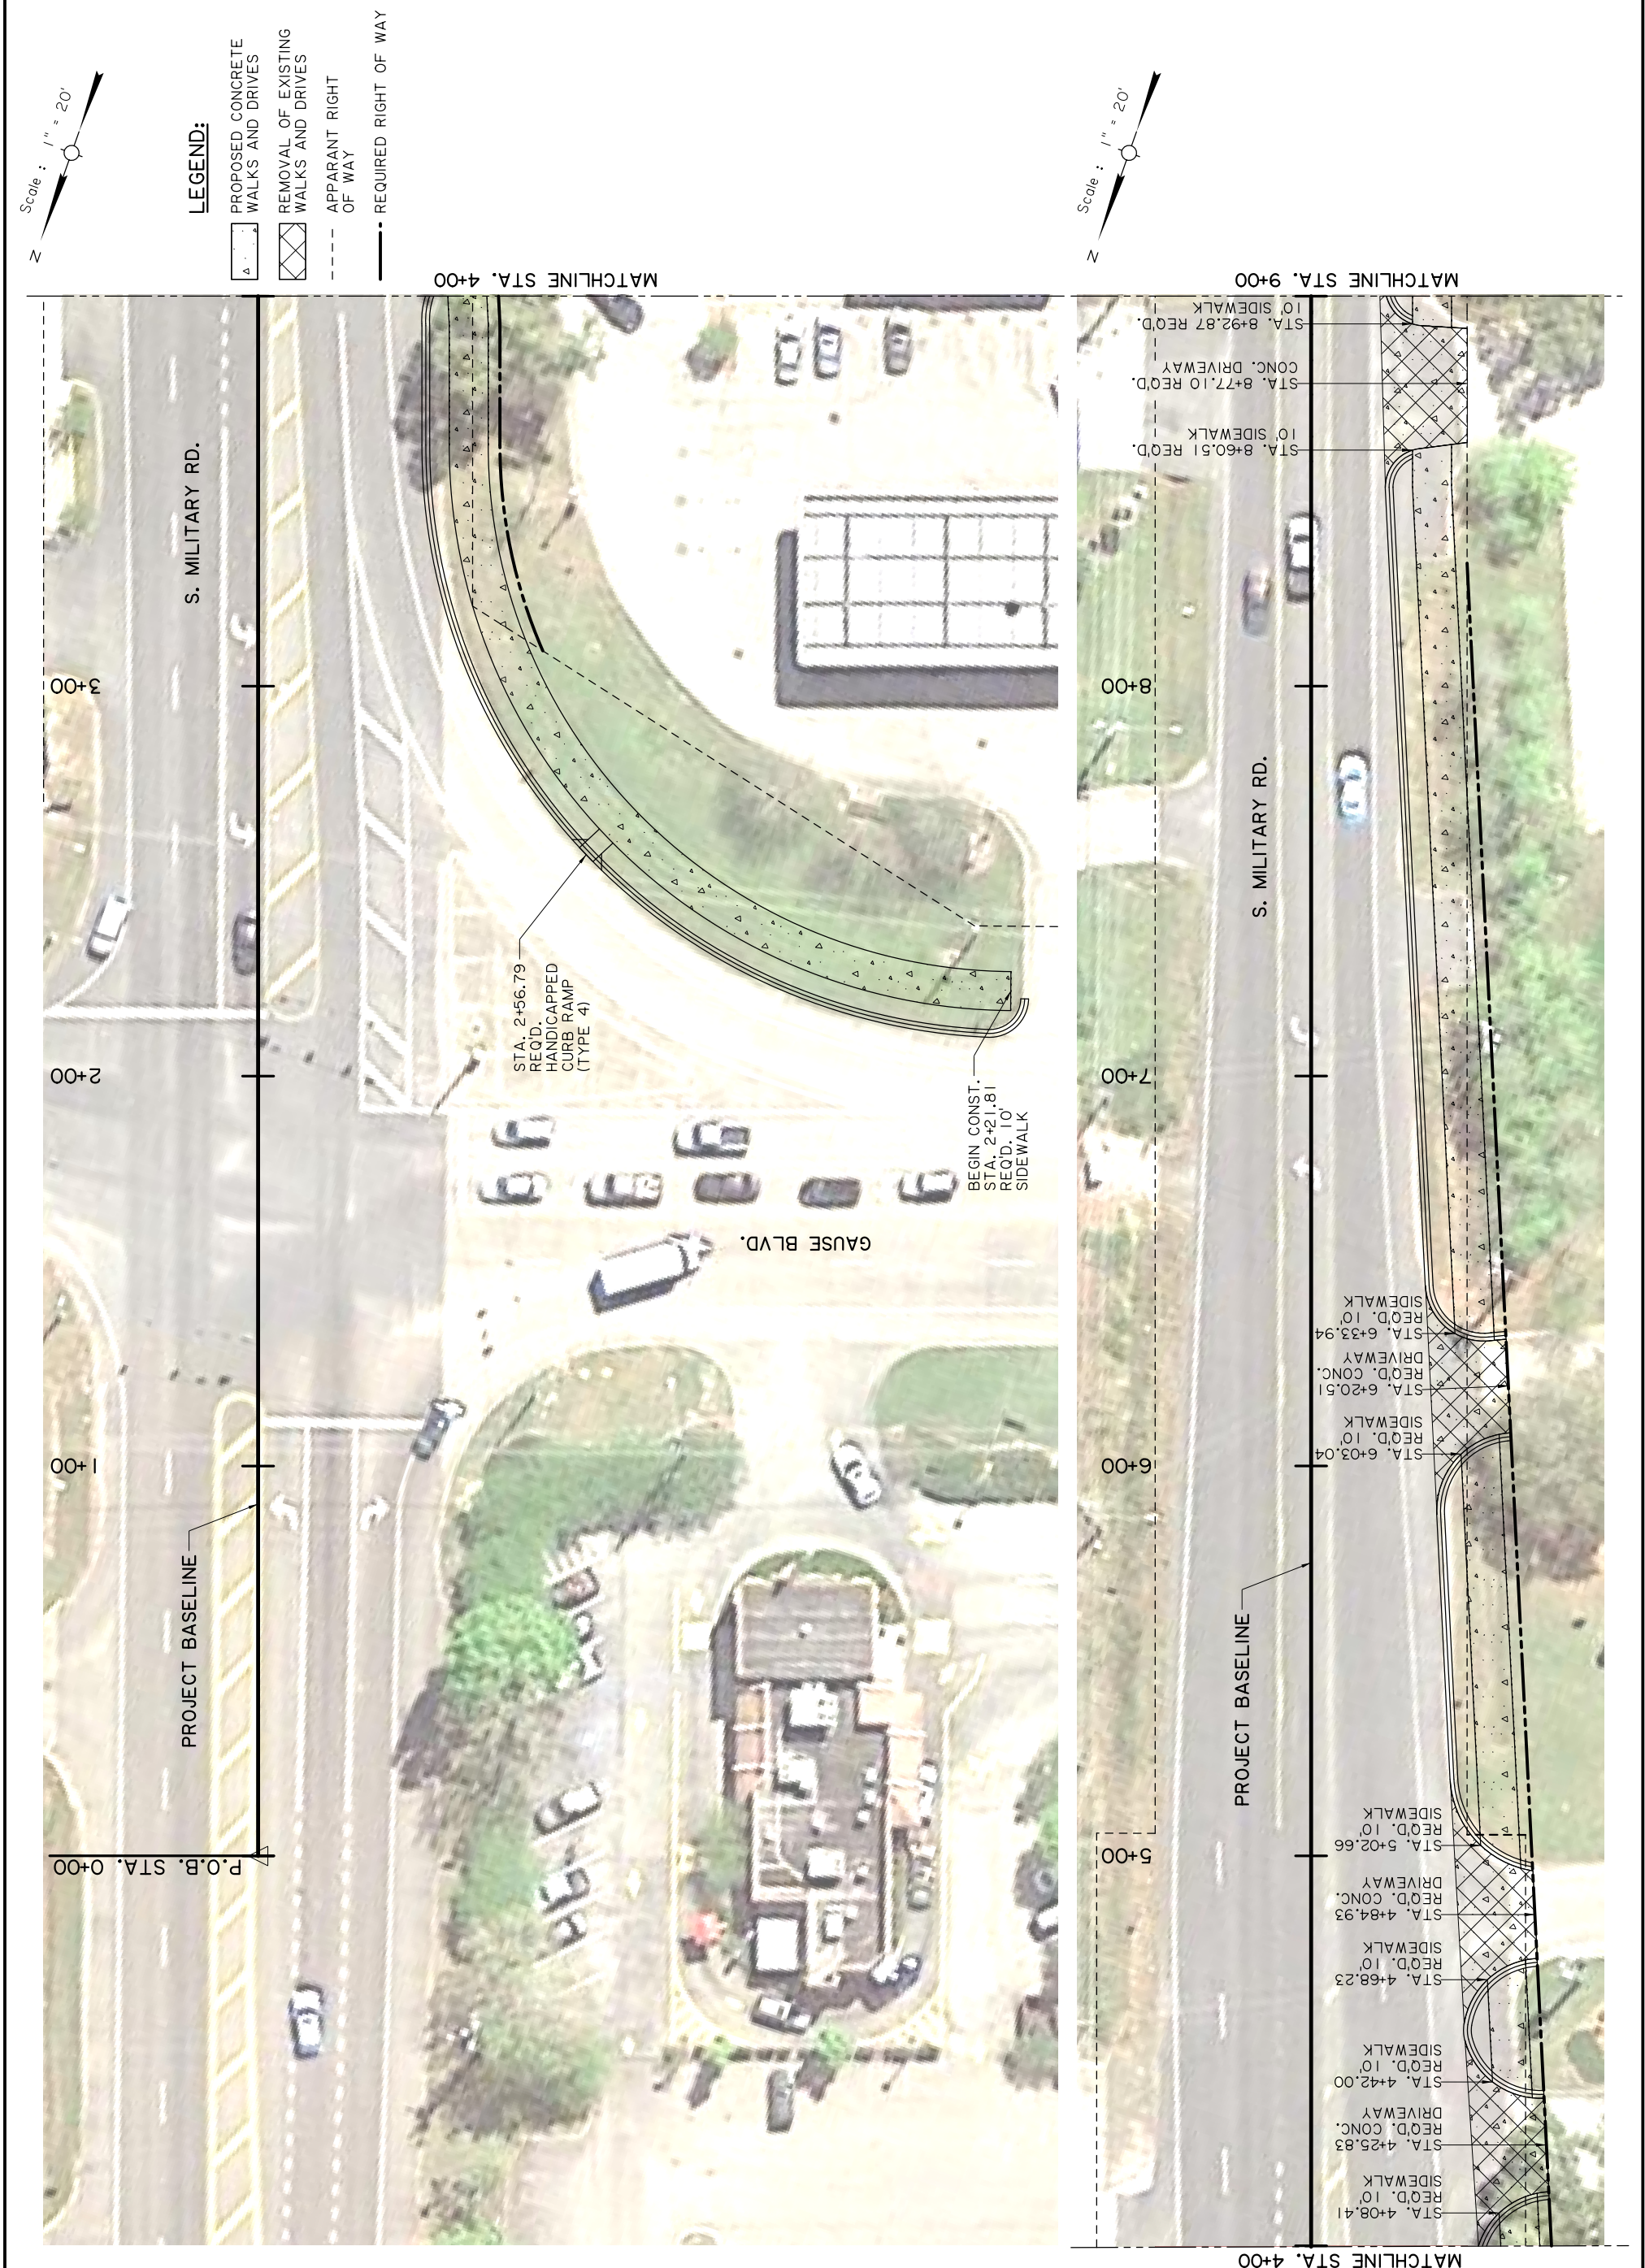

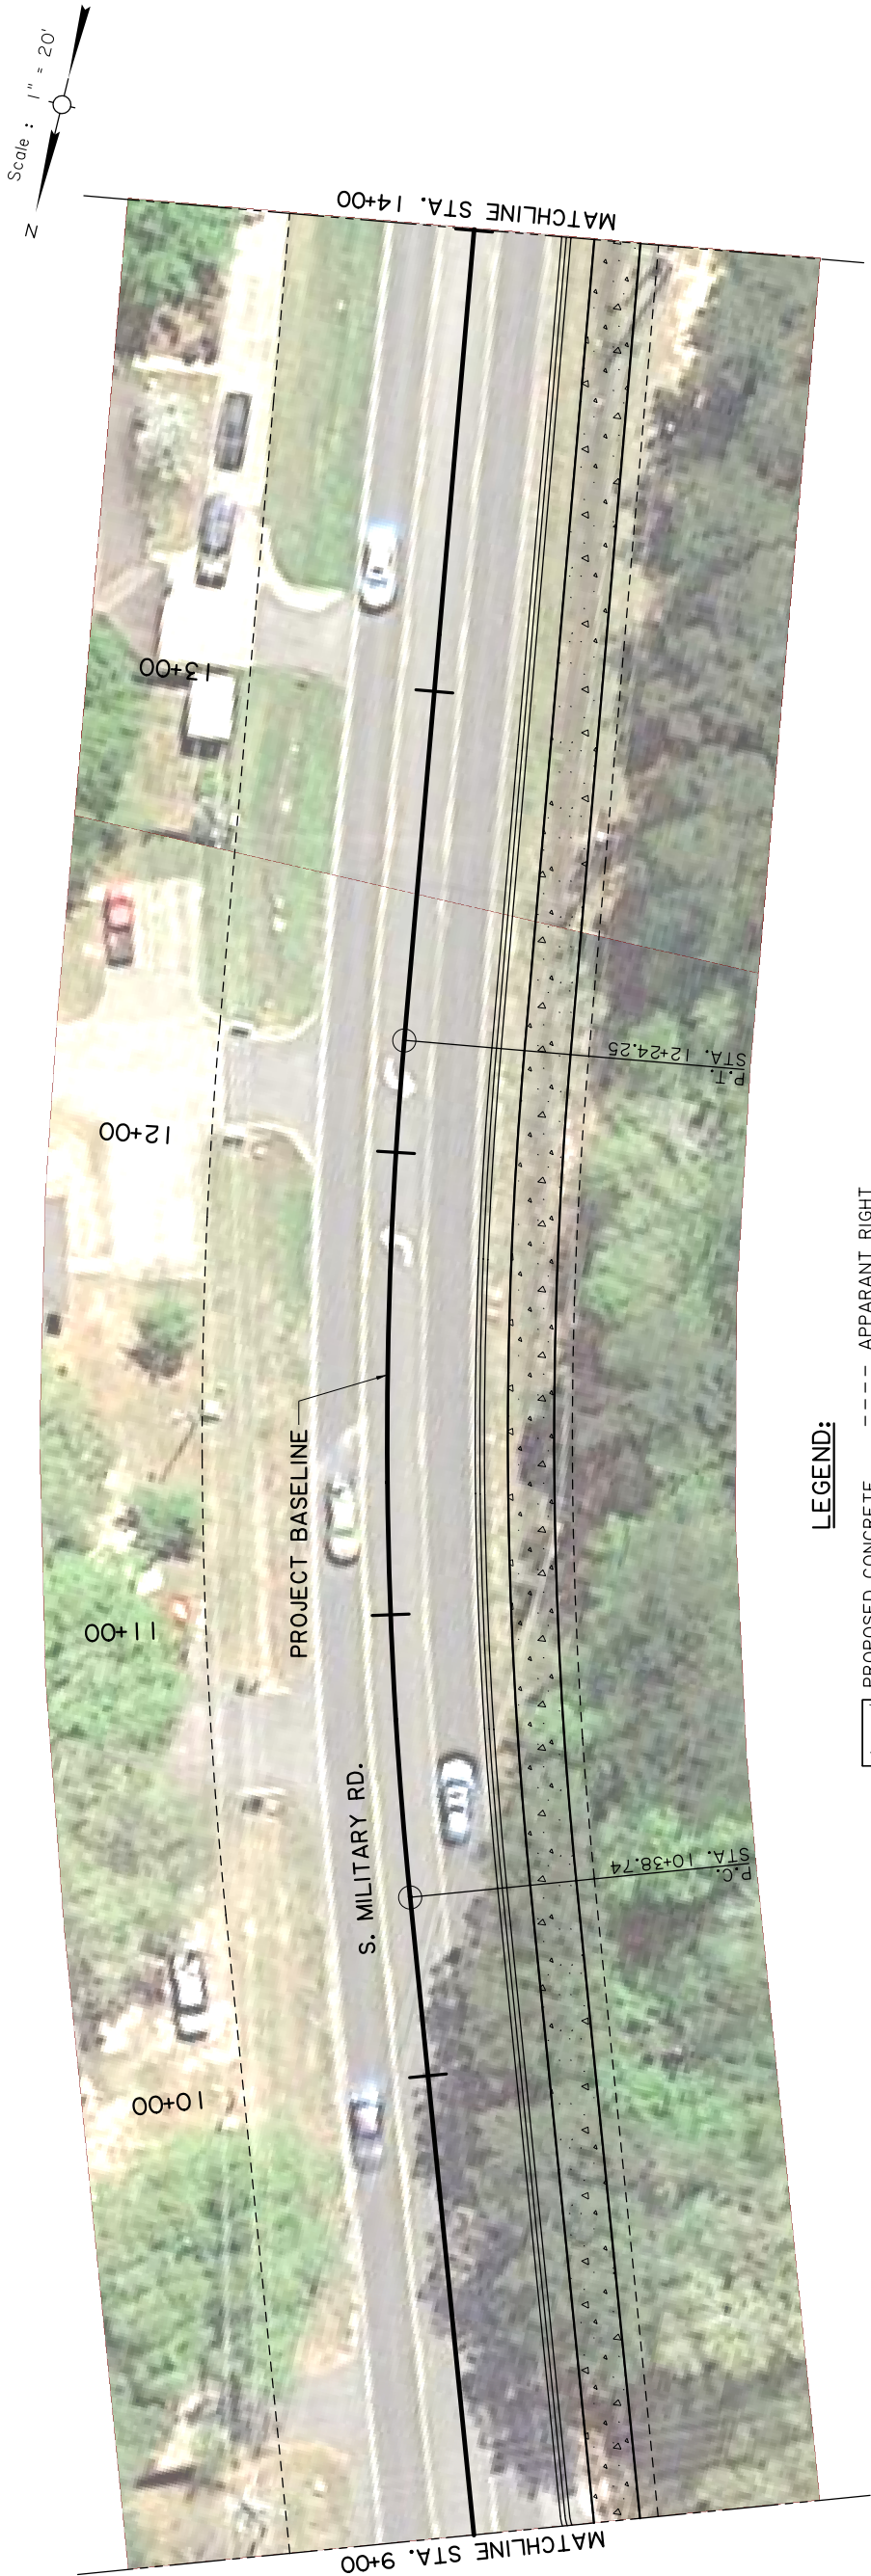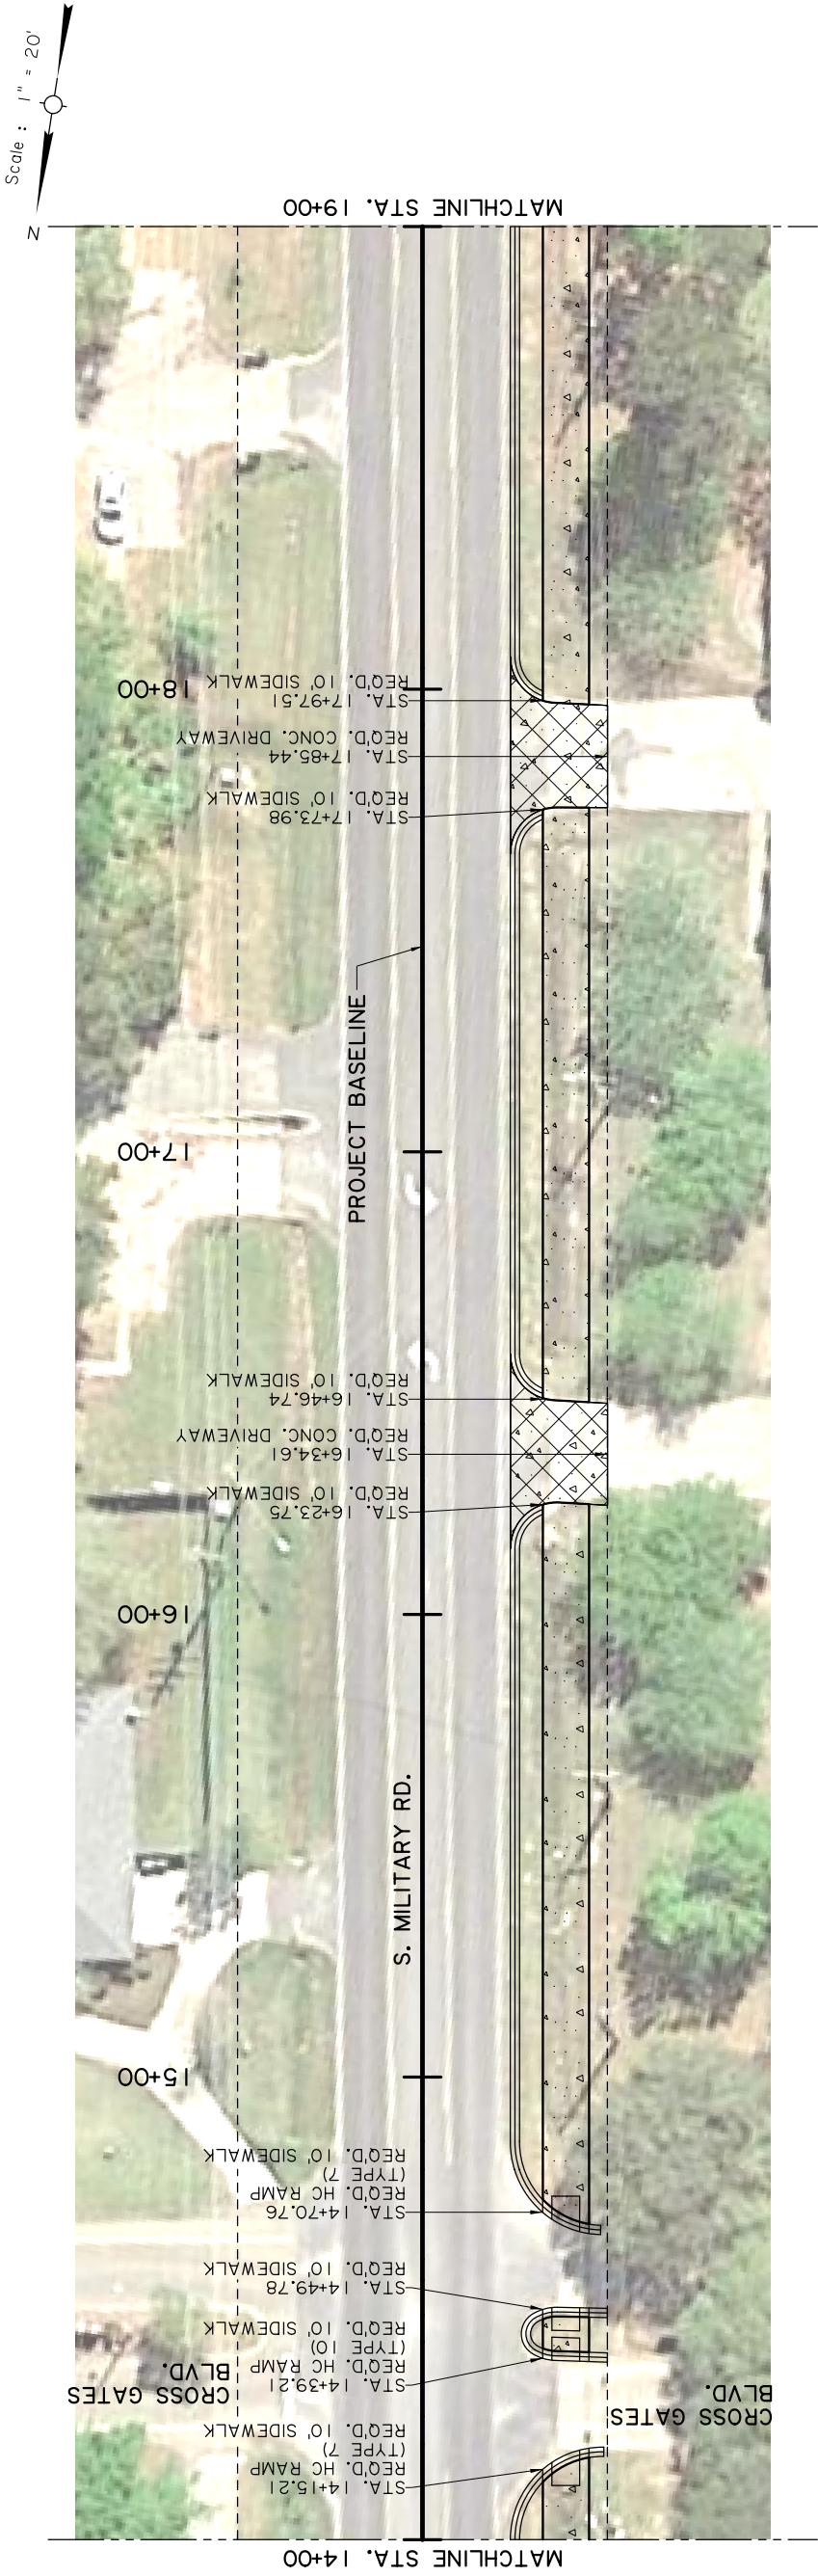


PROJECT LAYOUT

S. MILITARY RD.


NO.	DATE	REVISION OR CHANGE ORDER DESCRIPTION	BY	SERIES NUMBER	3 OF 7	STATE PROJECT
				DESIGNED KH	PARISH	ST. TAMMANY
				CHECKED EE		
				DETAILED LB	CONTROL	852-26
				CHECKED KH	SECTION	




	PROPOSED CONCRETE WALKS AND DRIVES	--- APPARENT RIGHT OF WAY
	REMOVAL OF EXISTING WALKS AND DRIVES	— REQUIRED RIGHT OF WAY

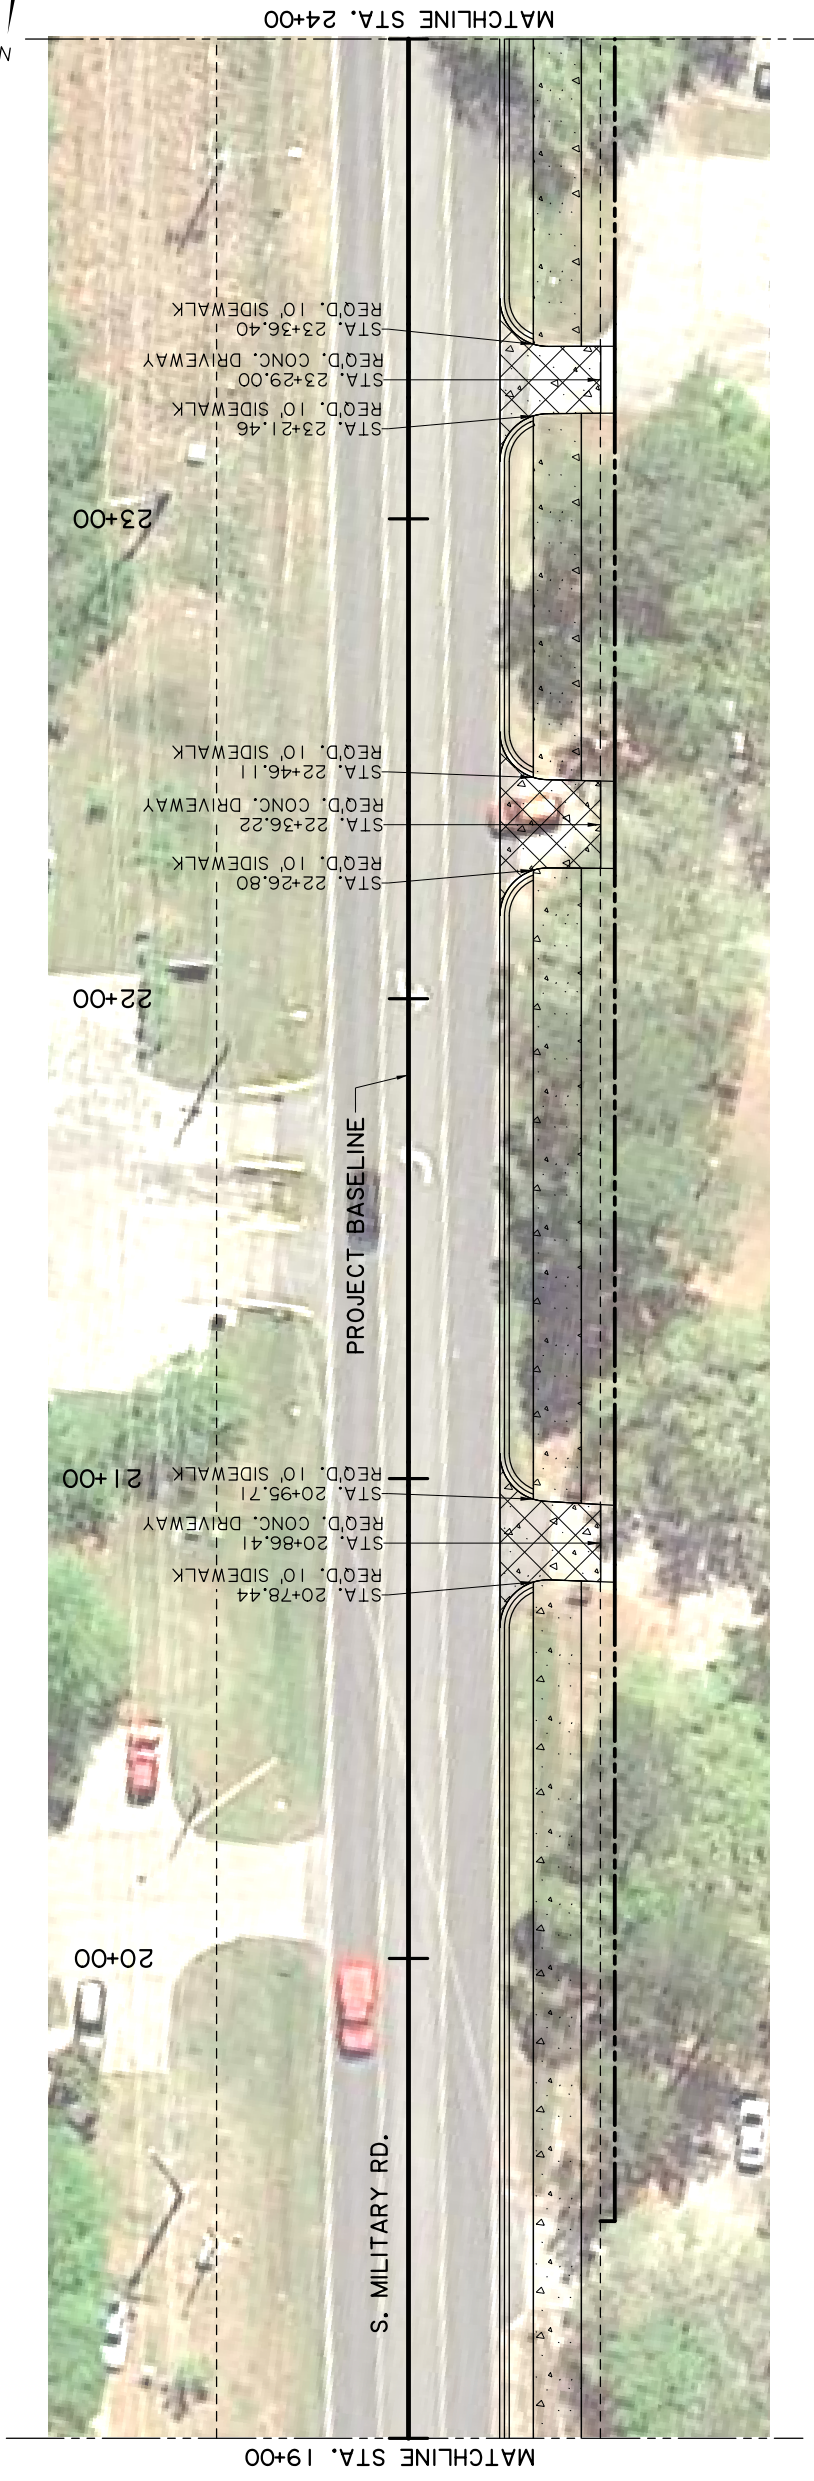

		S. MILITARY RD.		PROJECT LAYOUT		US 190 - S. MILITARY RD.	
NO.		DATE		REVISION OR CHANGE ORDER DESCRIPTION		BY	
SERIES		NUMBER		4 OF 7		STATE PROJECT	
CHECKED		DETAILED		LB		CONTROL	
KH		EE		KH		852-26	
DESIGNED		CHECKED		EE		PARISH	
KH		KH		KH		ST. TAMMANY	
SHEET NUMBER							

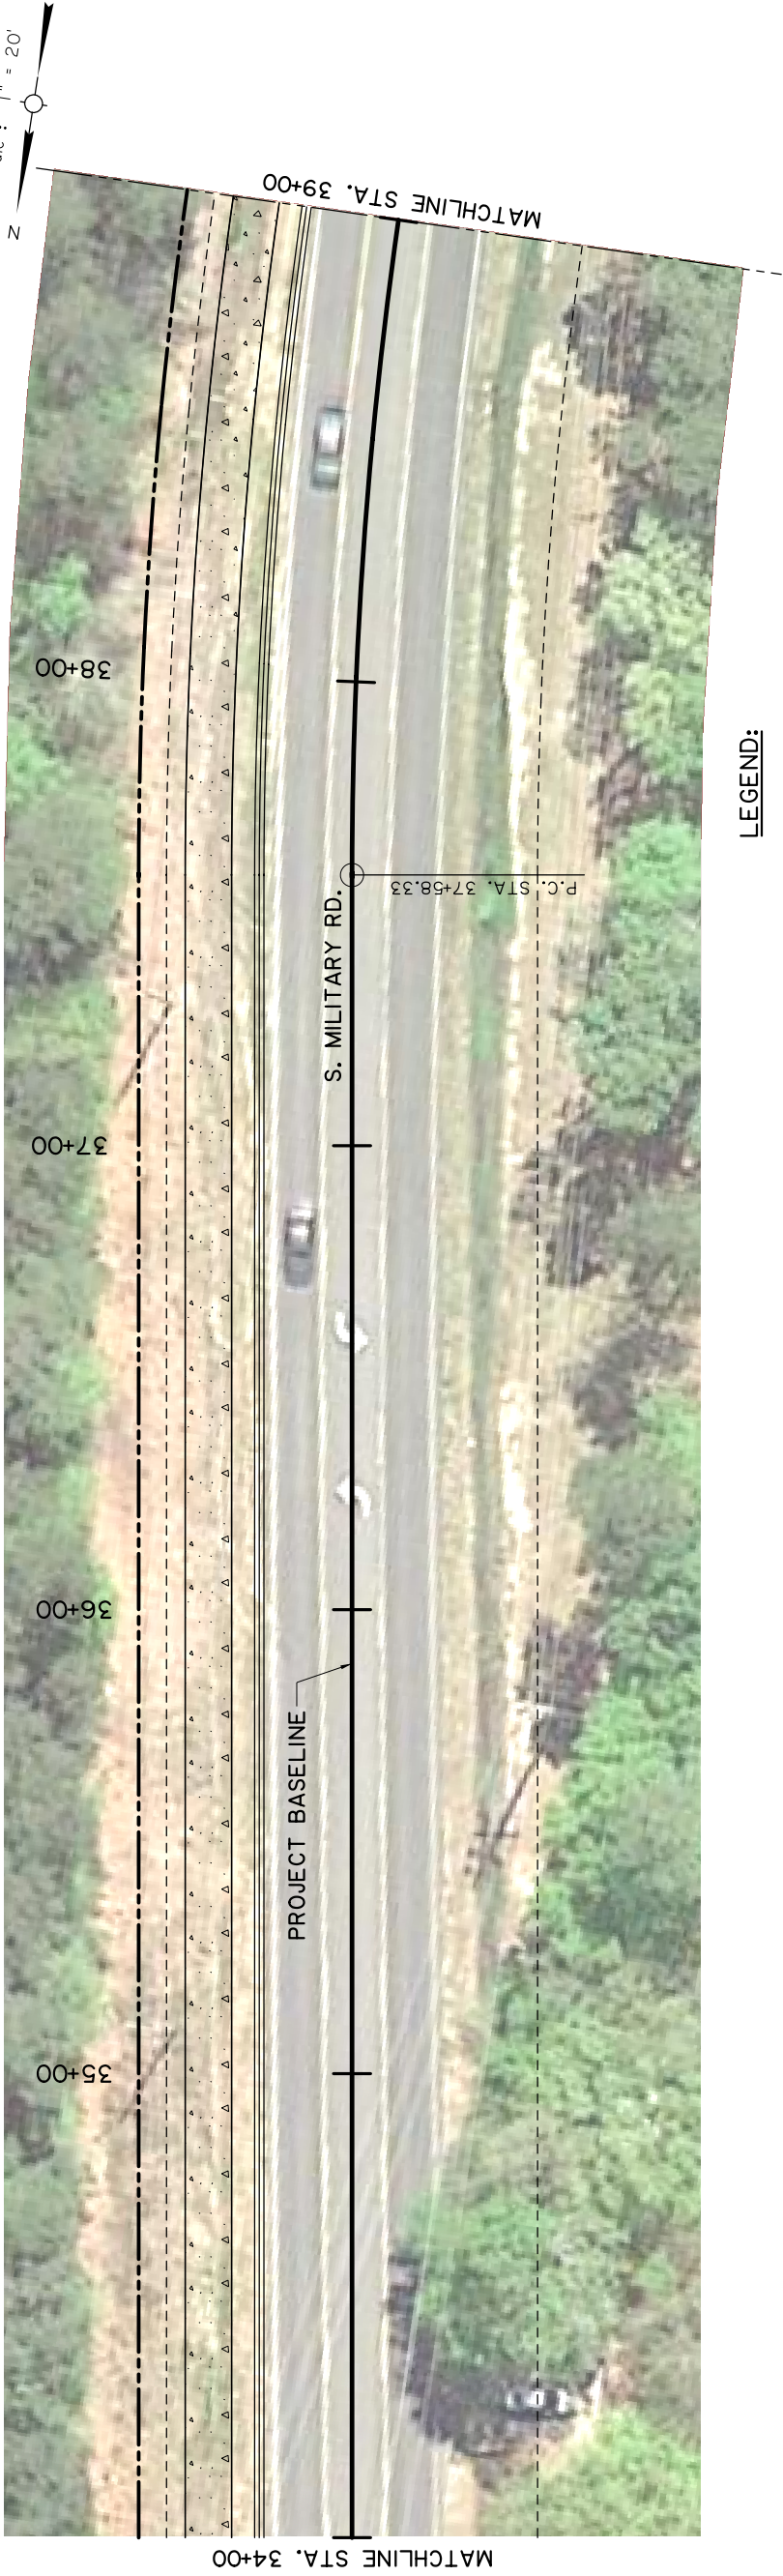


- LEGEND:**
- PROPOSED CONCRETE WALKS AND DRIVES
 - REMOVAL OF EXISTING WALKS AND DRIVES
 - APPARANT RIGHT OF WAY
 - REQUIRED RIGHT OF WAY

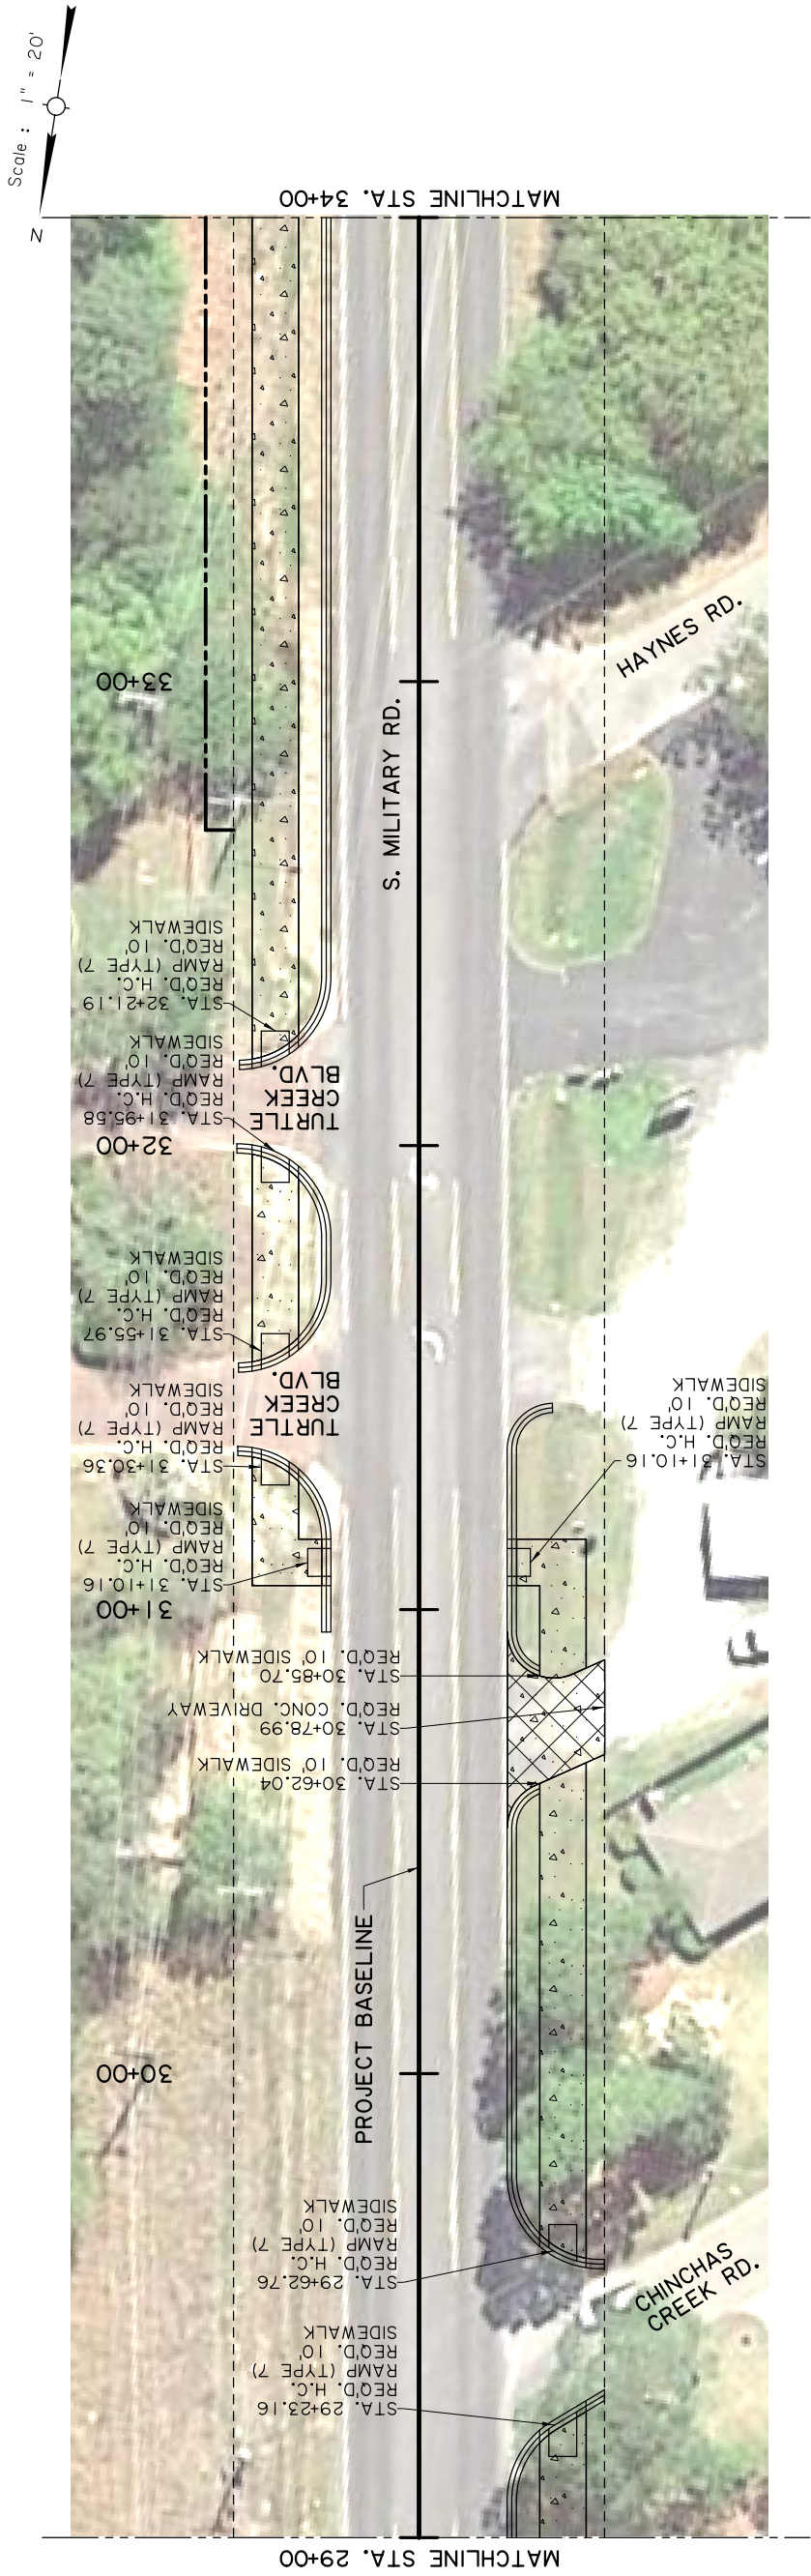


PROJECT LAYOUT

S. MILITARY RD.

No.	Date	Revision or Change Order Description	Bx
		Detailed LB checked	
		SERIES NUMBER 5 OF 7	
		STATE PROJECT	
		CONTROL SECTION	
		852-26	
		PARTISH ST. TAMMANY	

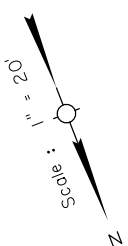

Scale: 1" = 20'

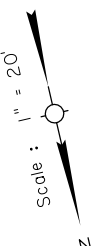


scale : 1" = 20'


LEGEND:

- | | | | |
|---|---|-------|--------------------------|
|  | PROPOSED CONCRETE
WALKS AND DRIVES | ----- | APPARANT RIGHT
OF WAY |
|  | REMOVAL OF EXISTING
WALKS AND DRIVES | ————— | REQUIRED RIGHT OF WAY |



		S. MILITARY RD.		PROJECT LAYOUT		US 190 - S. MILITARY RD.	
NO.		DATE		REVISION OR CHANGE ORDER DESCRIPTION		BY	
SERIES		NUMBER		6 OF 7		STATE PROJECT	
CHECKED		DETAILED		LB		CONTROL	
KH		EE		KH		852-26	
DESIGNED		CHECKED		PARISH		ST. TAMMANY	
SHEET NUMBER							

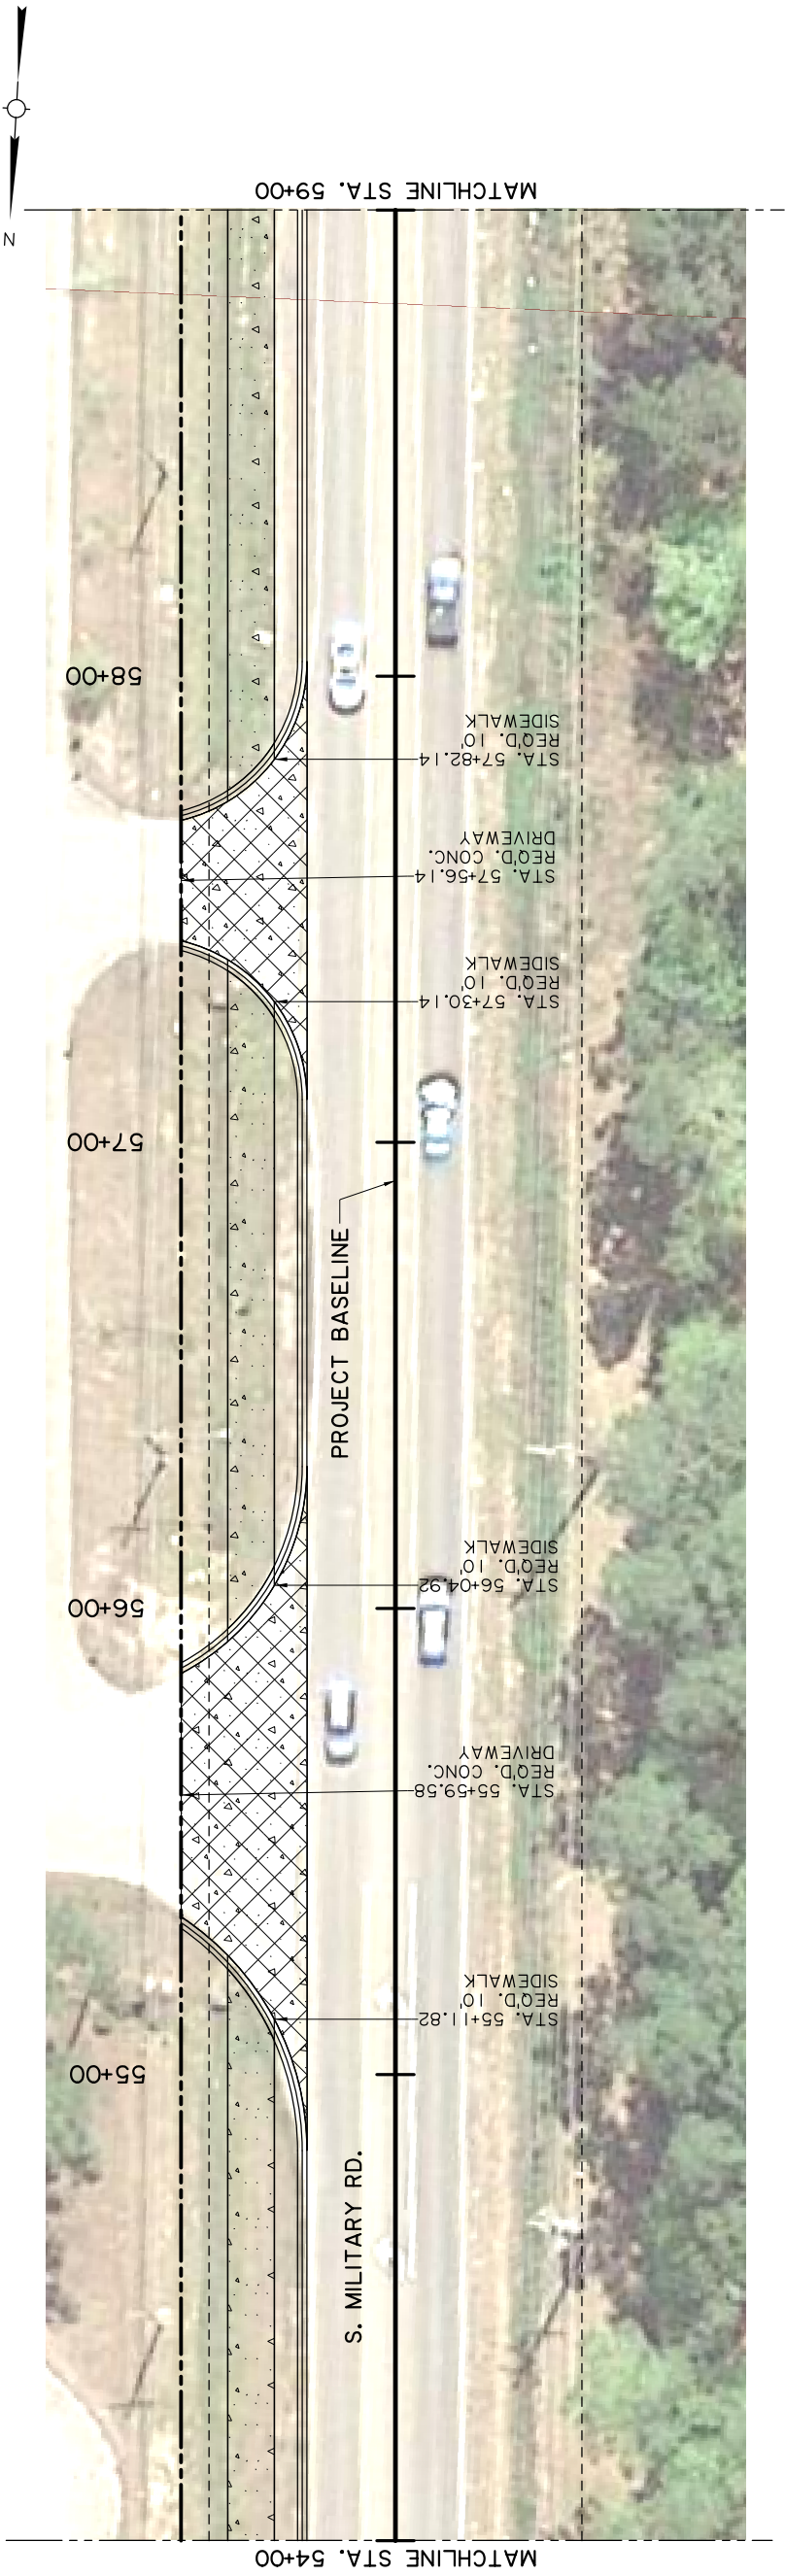

- LEGEND:**
-  PROPOSED CONCRETE WALKS AND DRIVES
 -  APPARANT RIGHT OF WAY
 -  REMOVAL OF EXISTING WALKS AND DRIVES
 -  REQUIRED RIGHT OF WAY

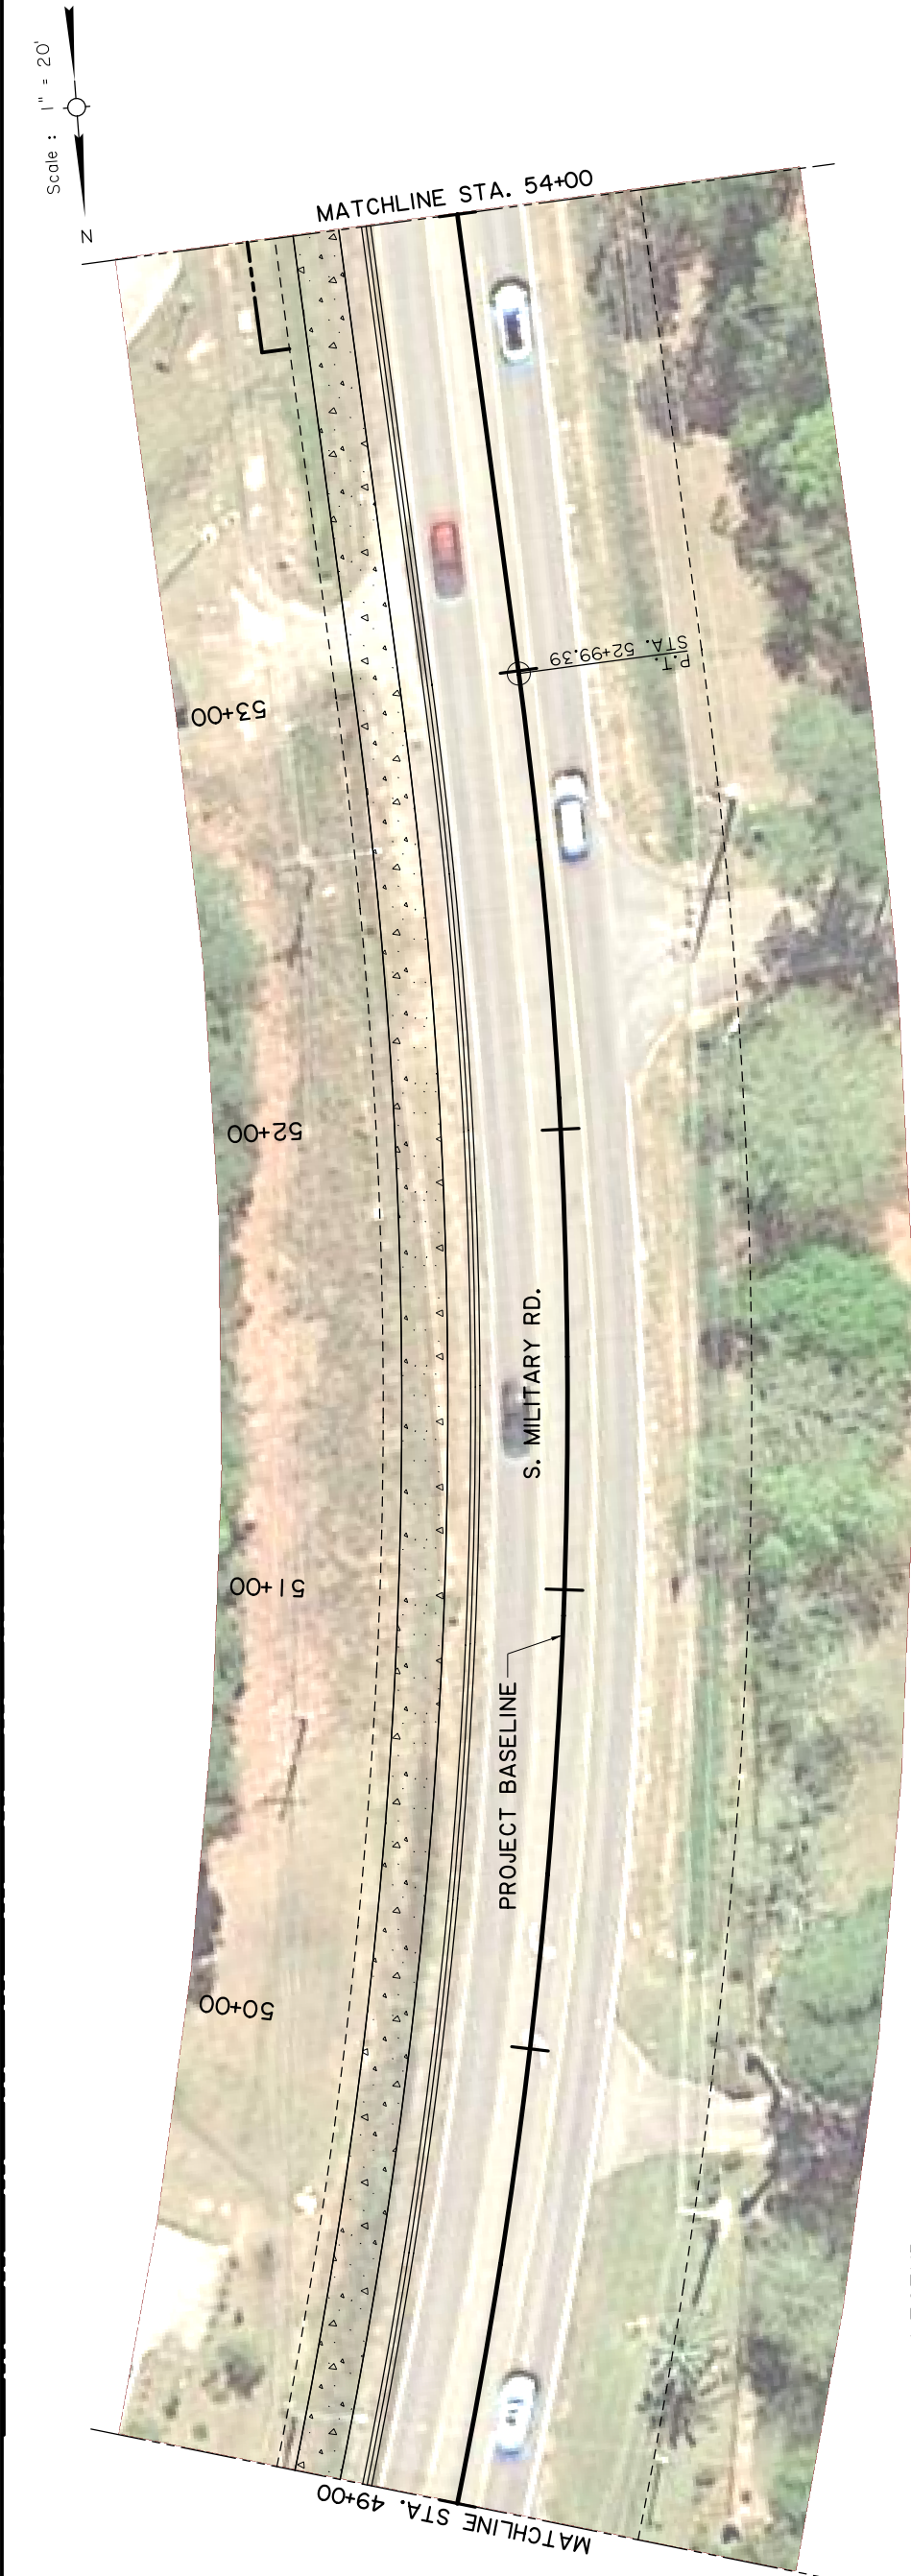

		S. MILITARY RD.		PROJECT LAYOUT		US 190 - S. MILITARY RD.	
SHEET NUMBER		PARISH		CONTROL		STATE PROJECT	
852-26		ST. TAMMANY		852-26			
		DESIGNED		CHECKED		BY	
		KH		EE			
		DETAILED		CHECKED		SERIES	
		LB		KH		7 OF 7	
		REVISION OR CHANGE ORDER DESCRIPTION					

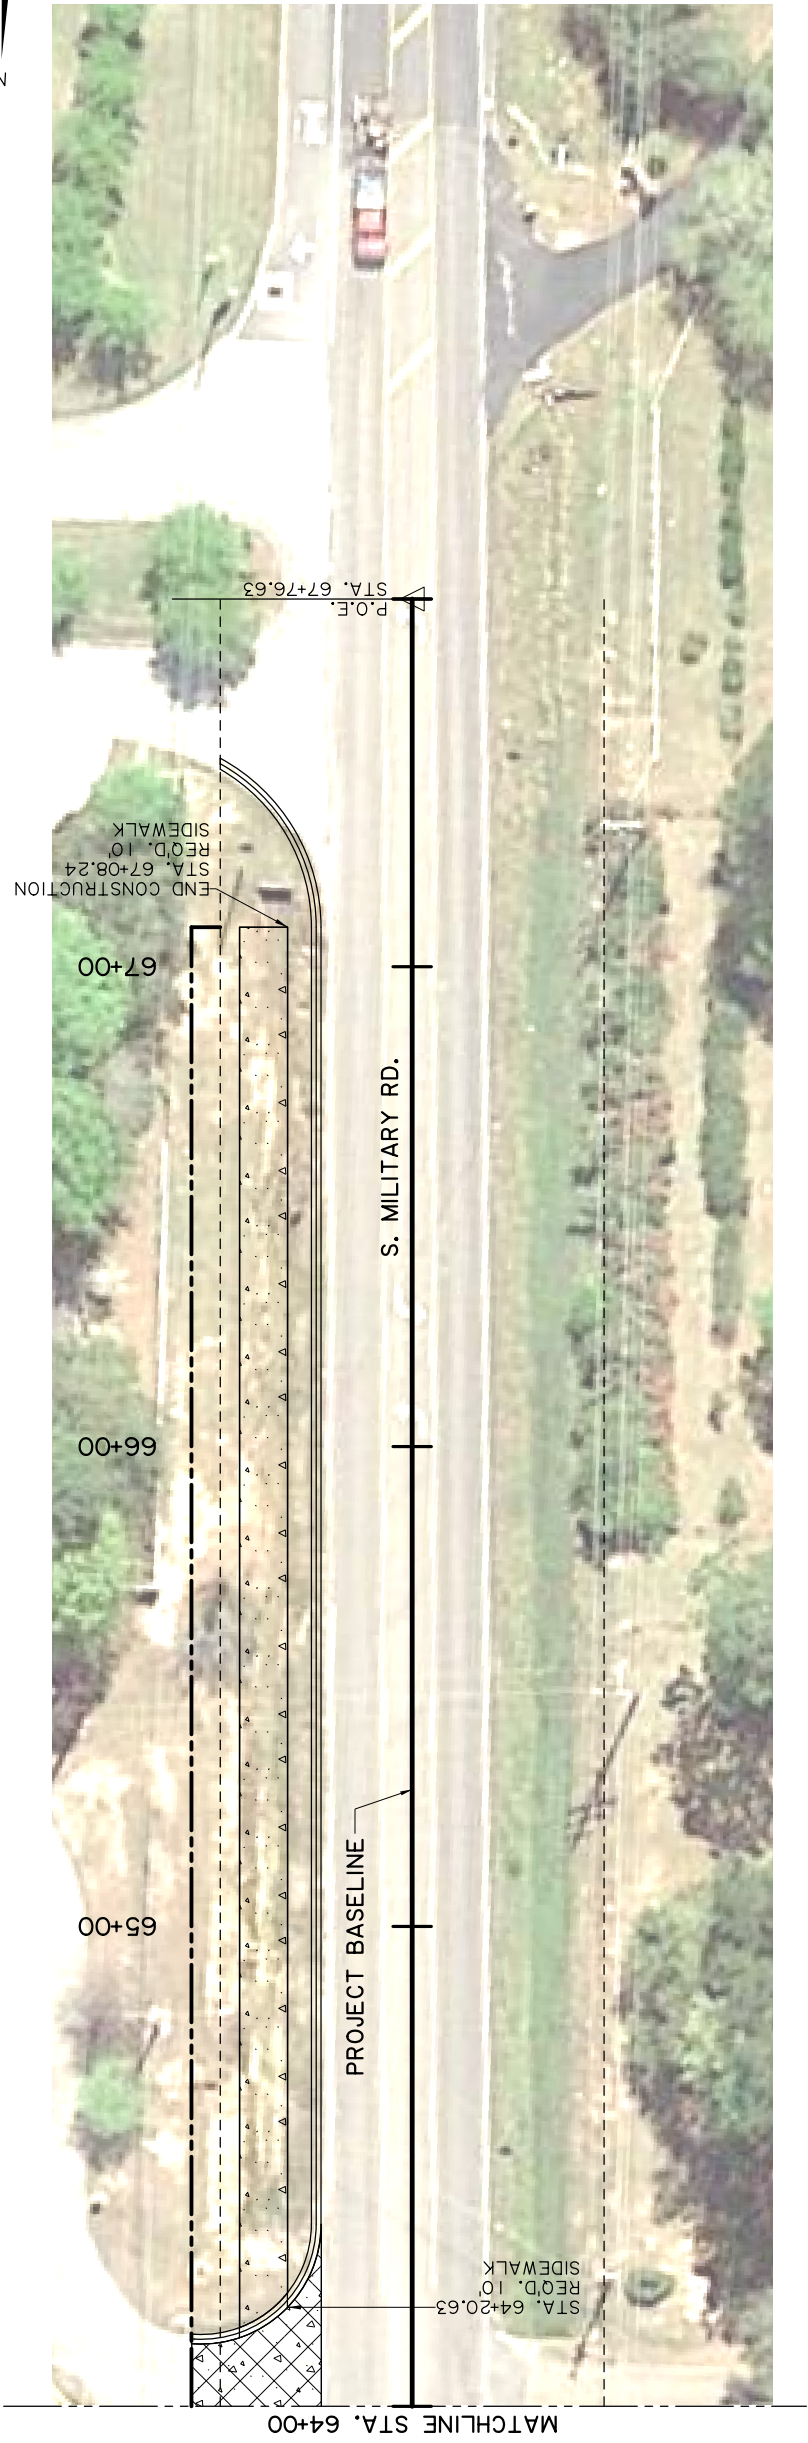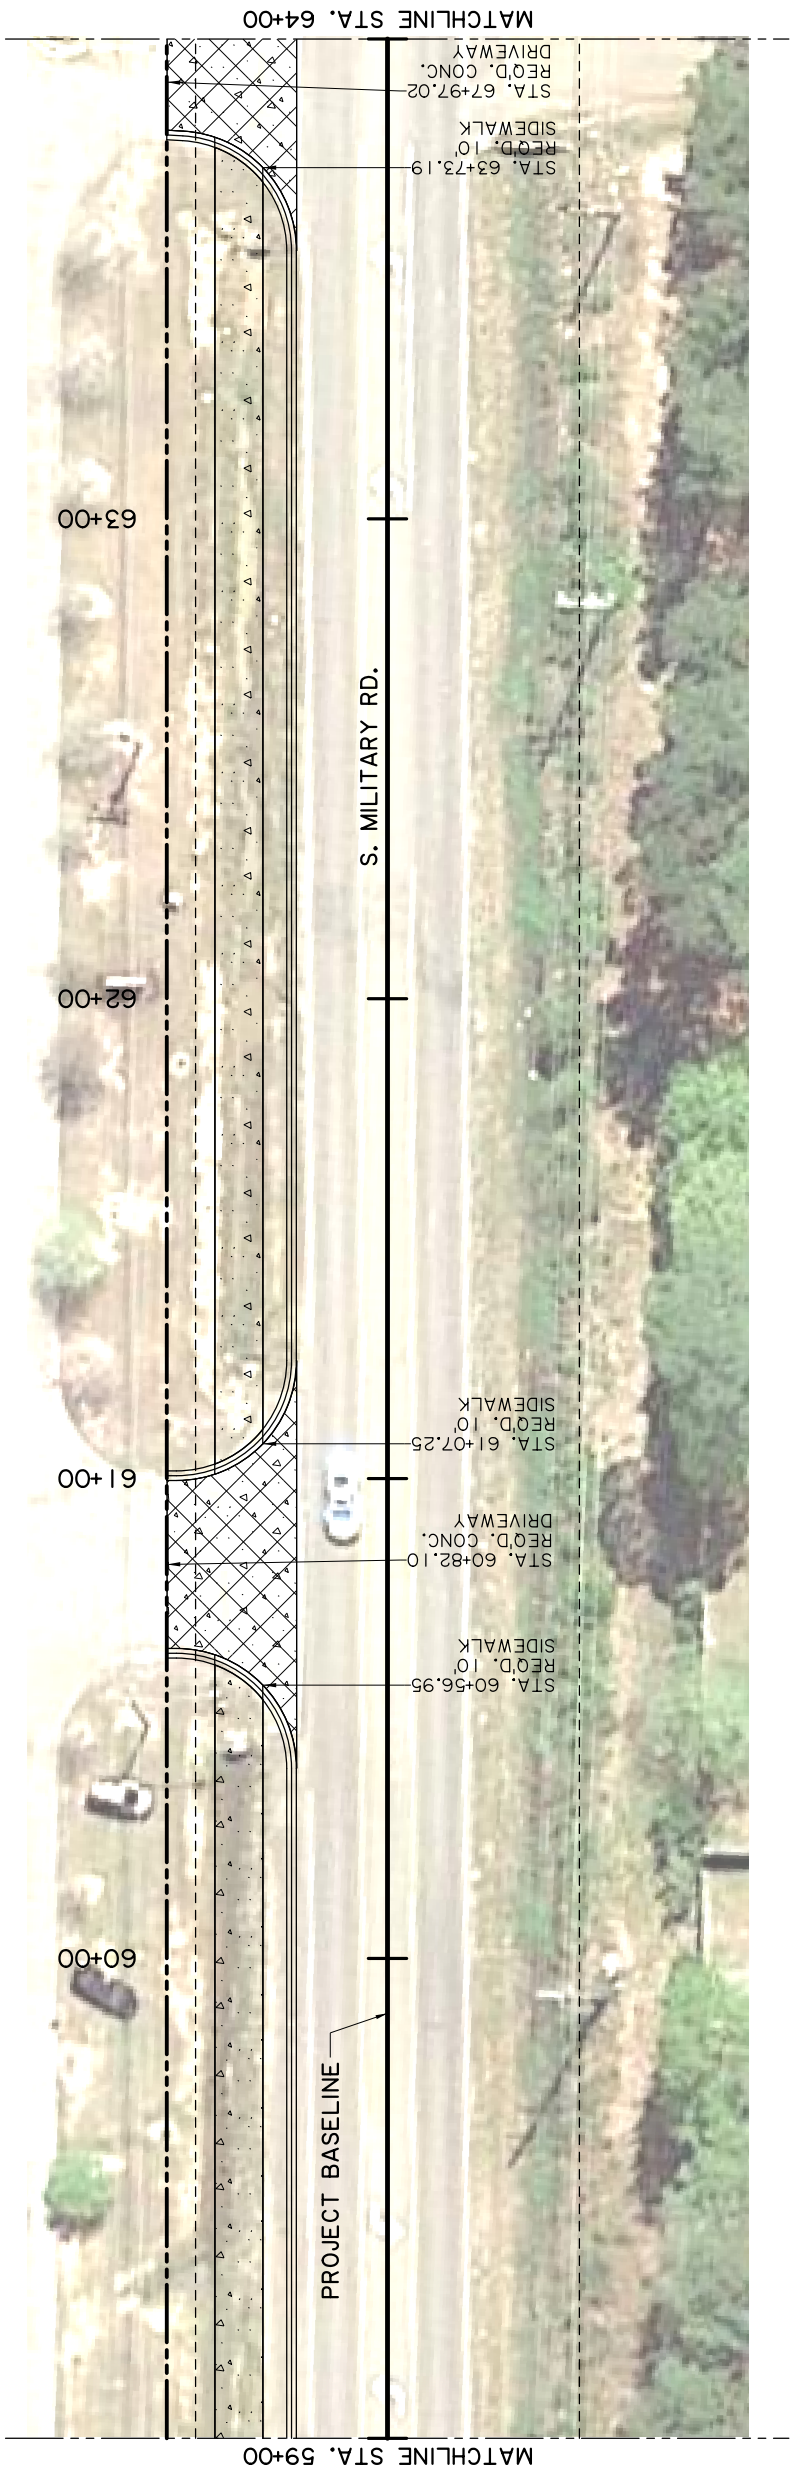

LEGEND:

- PROPOSED CONCRETE WALKS AND DRIVES
- REMOVAL OF EXISTING WALKS AND DRIVES
- APPARANT RIGHT OF WAY
- REQUIRED RIGHT OF WAY